


КООРДИНАТЕ
НОВОПРОЈЕКТОВАНИХ ТАЧАКА

965	7524213.24	4827768.59
966	7524217.70	4827776.02
967	7524222.21	4827783.53
968	7524223.91	4827786.37
969	7524232.55	4827799.68
970	7524262.06	4827799.17
971	7524253.29	4827785.71
972	7524244.10	4827771.42
973	7524238.30	4827761.76
1003	7524241.59	4827813.55
1004	7524246.61	4827821.25
1005	7524250.09	4827826.60
1006	7524254.59	4827832.98
1007	7524269.35	4827853.91
1008	7524275.20	4827862.21
1009	7524278.54	4827866.95
1010	7524279.94	4827868.77
1011	7524286.63	4827877.54
1012	7524294.04	4827887.26
1013	7524300.90	4827896.25
1014	7524309.03	4827906.90
1015	7524332.92	4827936.13
1016	7524345.91	4827951.13
1017	7524348.52	4827954.15
1018	7524357.15	4827964.12
1019	7524366.73	4827974.54
1020	7524380.33	4827989.35
1021	7524385.34	4827994.79
1022	7524387.38	4827996.86
1023	7524395.54	4828005.13
1024	7524406.07	4828015.80
1025	7524414.79	4828024.64
1026	7524415.73	4828025.54
1027	7524423.62	4828033.17
1028	7524434.70	4828043.89
1029	7524443.89	4828052.77
1030	7524449.47	4828057.77
1031	7524468.80	4828075.10
1032	7524480.47	4828085.54
1033	7524484.53	4828055.63
1034	7524463.05	4828036.37
1035	7524449.25	4828023.18
1036	7524434.38	4828008.80
1037	7524432.38	4828006.87
1038	7524425.28	4827999.67
1039	7524415.59	4827989.85
1040	7524407.23	4827981.39
1041	7524403.45	4827977.55
1042	7524400.24	4827974.06
1043	7524386.13	4827958.71
1044	7524375.81	4827947.48
1045	7524368.51	4827939.05
1046	7524365.84	4827935.73
1047	7524352.05	4827920.04
1048	7524328.65	4827891.40
1049	7524323.10	4827884.12
1050	7524316.09	4827874.94
1051	7524308.21	4827864.62
1052	7524306.41	4827862.25
1053	7524301.95	4827856.42
1054	7524298.70	4827852.16
1055	7524294.02	4827845.52
1056	7524277.29	4827821.79
1057	7524270.79	4827812.56
1058	7524269.21	4827810.14

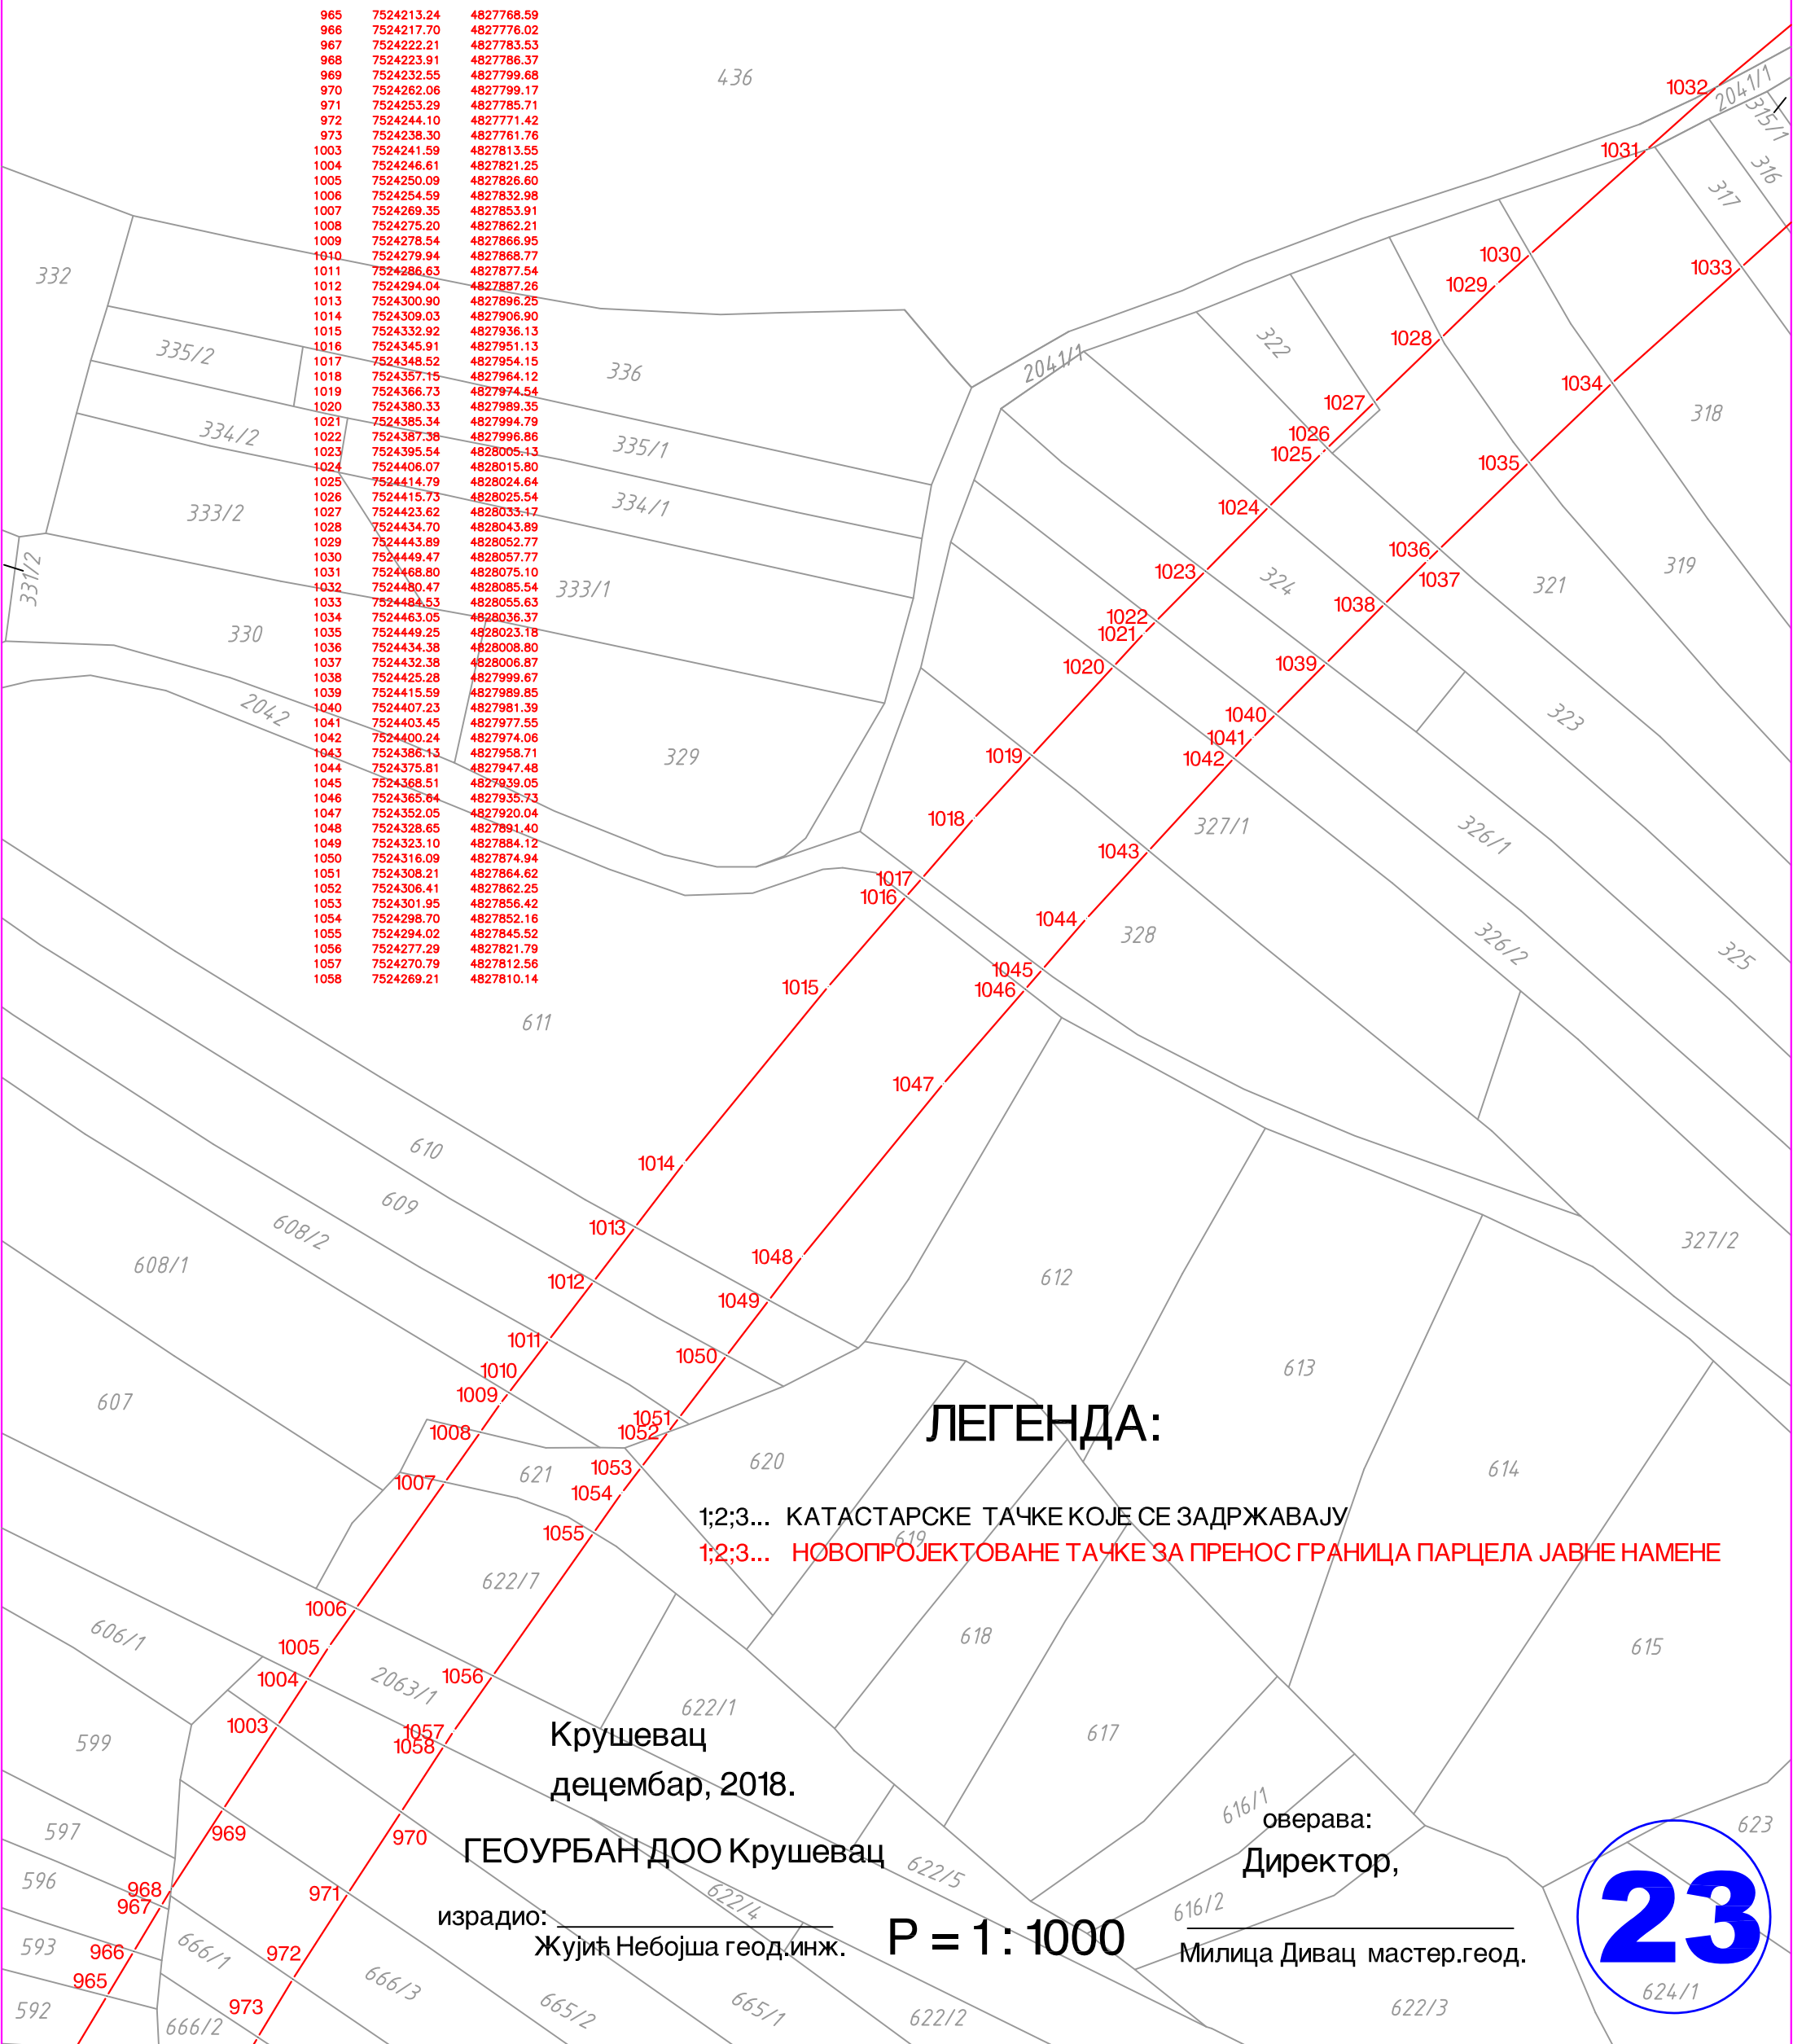

ЛЕГЕНДА:

- 1;2;3... КАТАСТАРСКЕ ТАЧКЕ КОЈЕ СЕ ЗАДРЖАВАЈУ
- 1;2;3... НОВОПРОЈЕКТОВАНЕ ТАЧКЕ ЗА ПРЕНОС ГРАНИЦА ПАРЦЕЛА ЈАВНЕ НАМЕНЕ

Крушевац
децембар, 2018.

ГЕОУРБАН ДОО Крушевац

израдио: Жујић Небојша геод.инж.

Р = 1 : 1000

оверава:
Директор,

Милица Дивац мастер.геод.

